


COPYRIGHT IS VESTED IN THIS DOCUMENT AND NO USE, DUPLICATION OR REPRODUCTION THEREOF MAY OCCUR WITHOUT THE WRITTEN CONSENT OF THE AUTHOR. KUSTUM ARCHITECTURE

KUSTUM
ARCHITECTURE

CLUBHOUSE / KITCHEN
650 SQM
COVERED PATIO / STOEPP
375 SQM

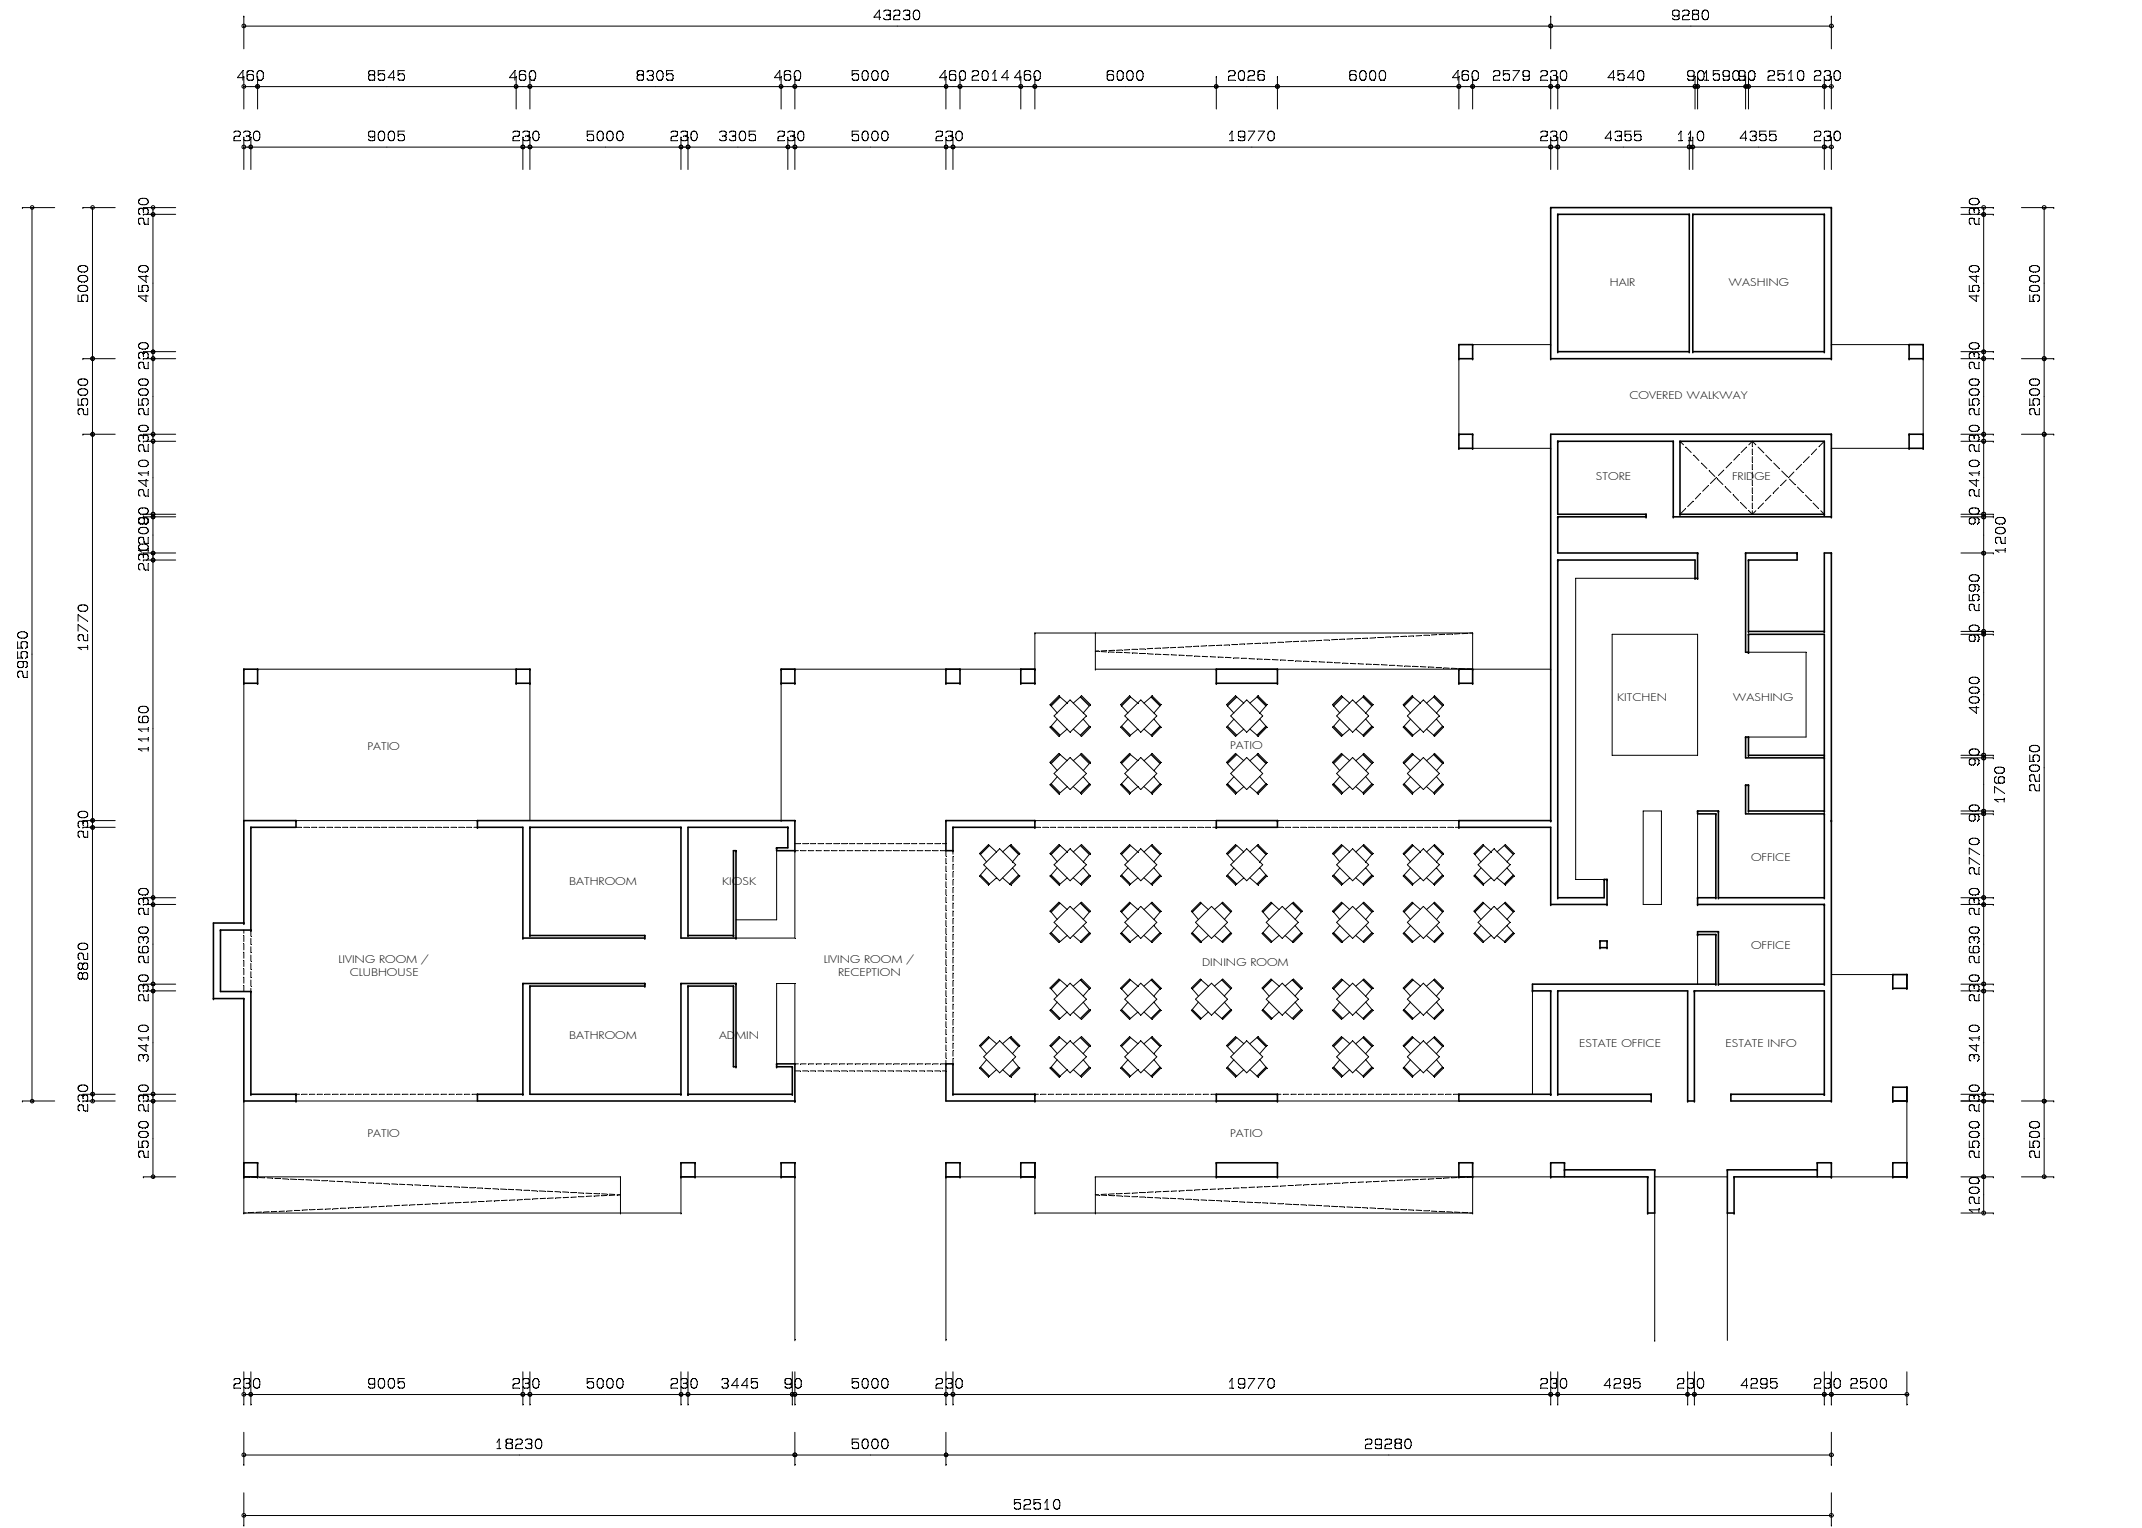

CLUBHOUSE / KITCHEN GROUND FLOOR PLAN

SCALE 1:250

