


TYPE - 8 - 157 SQM

HOUSE 118SQM + GARAGE 39SQM

GROUND FLOOR PLAN

ELEVATION

SCALE 1:100

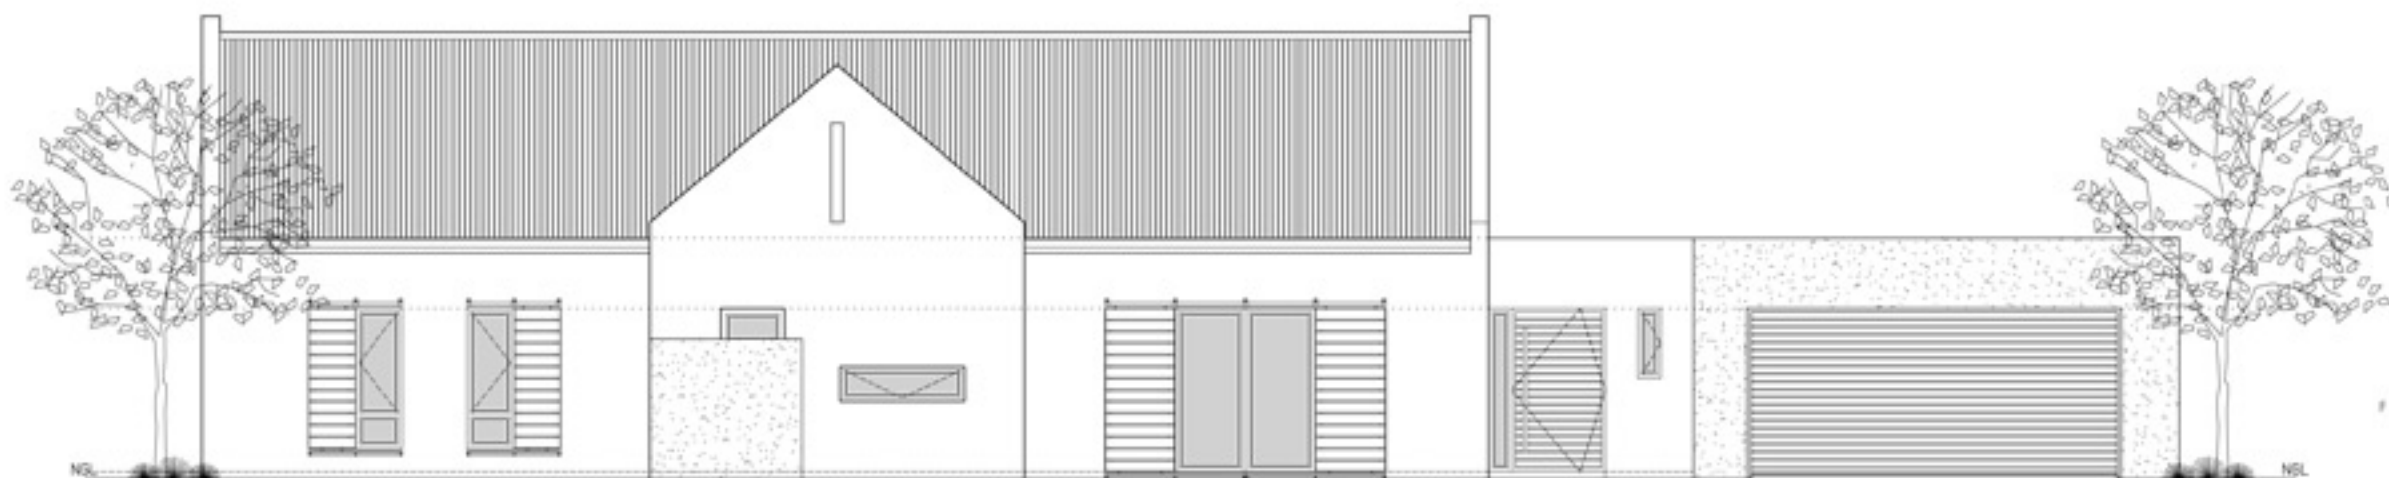

architech^o

SKETCH DESIGN ONLY
FINAL DIMENSIONS AND LAYOUT MAY VARY

Kleine Uitsig

PRIVATE ESTATE